




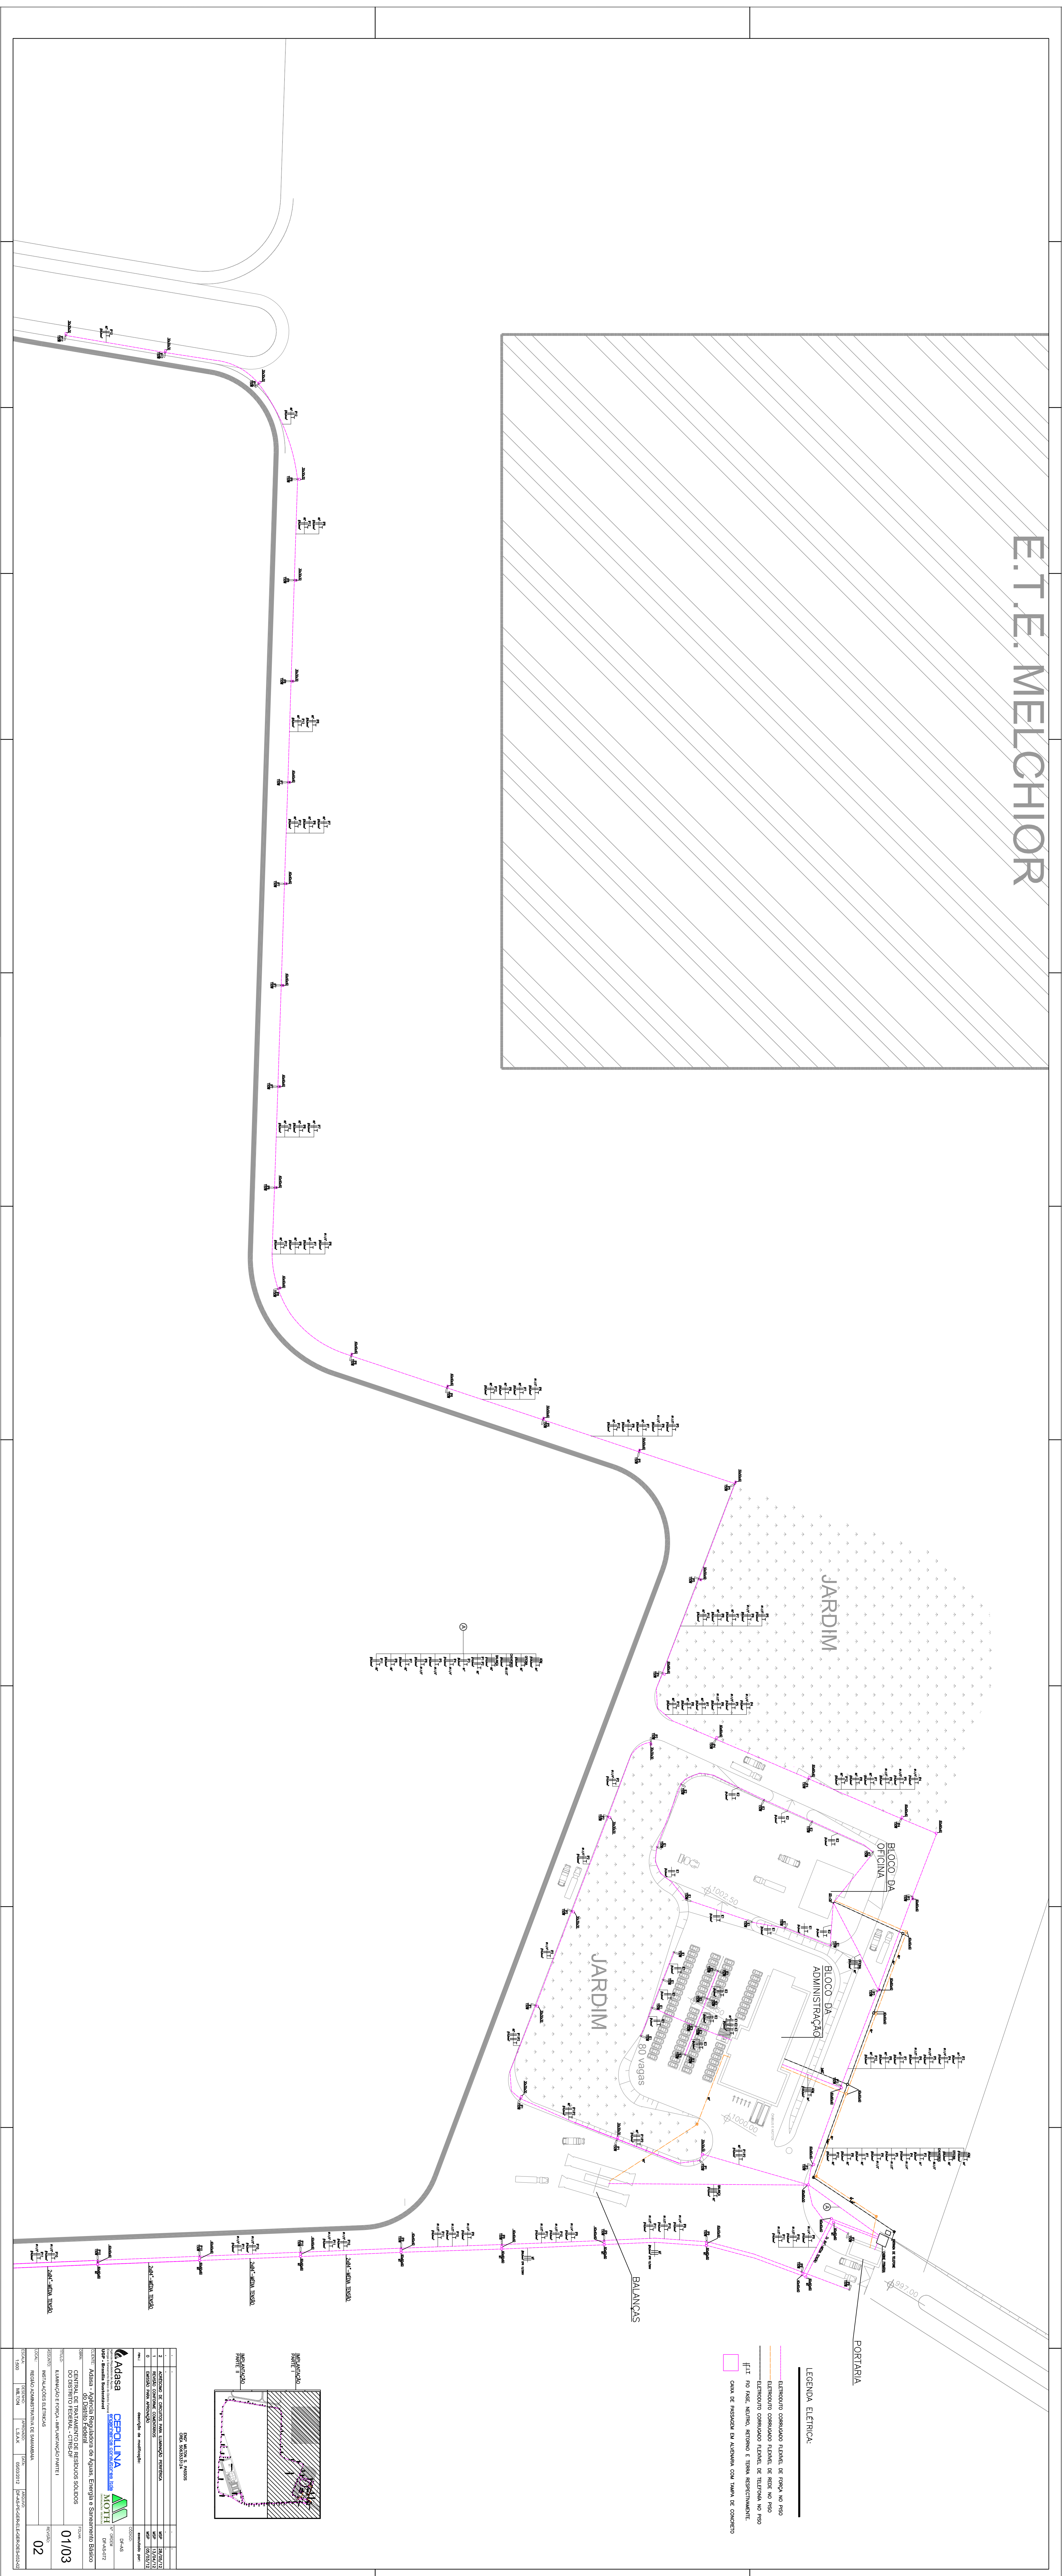


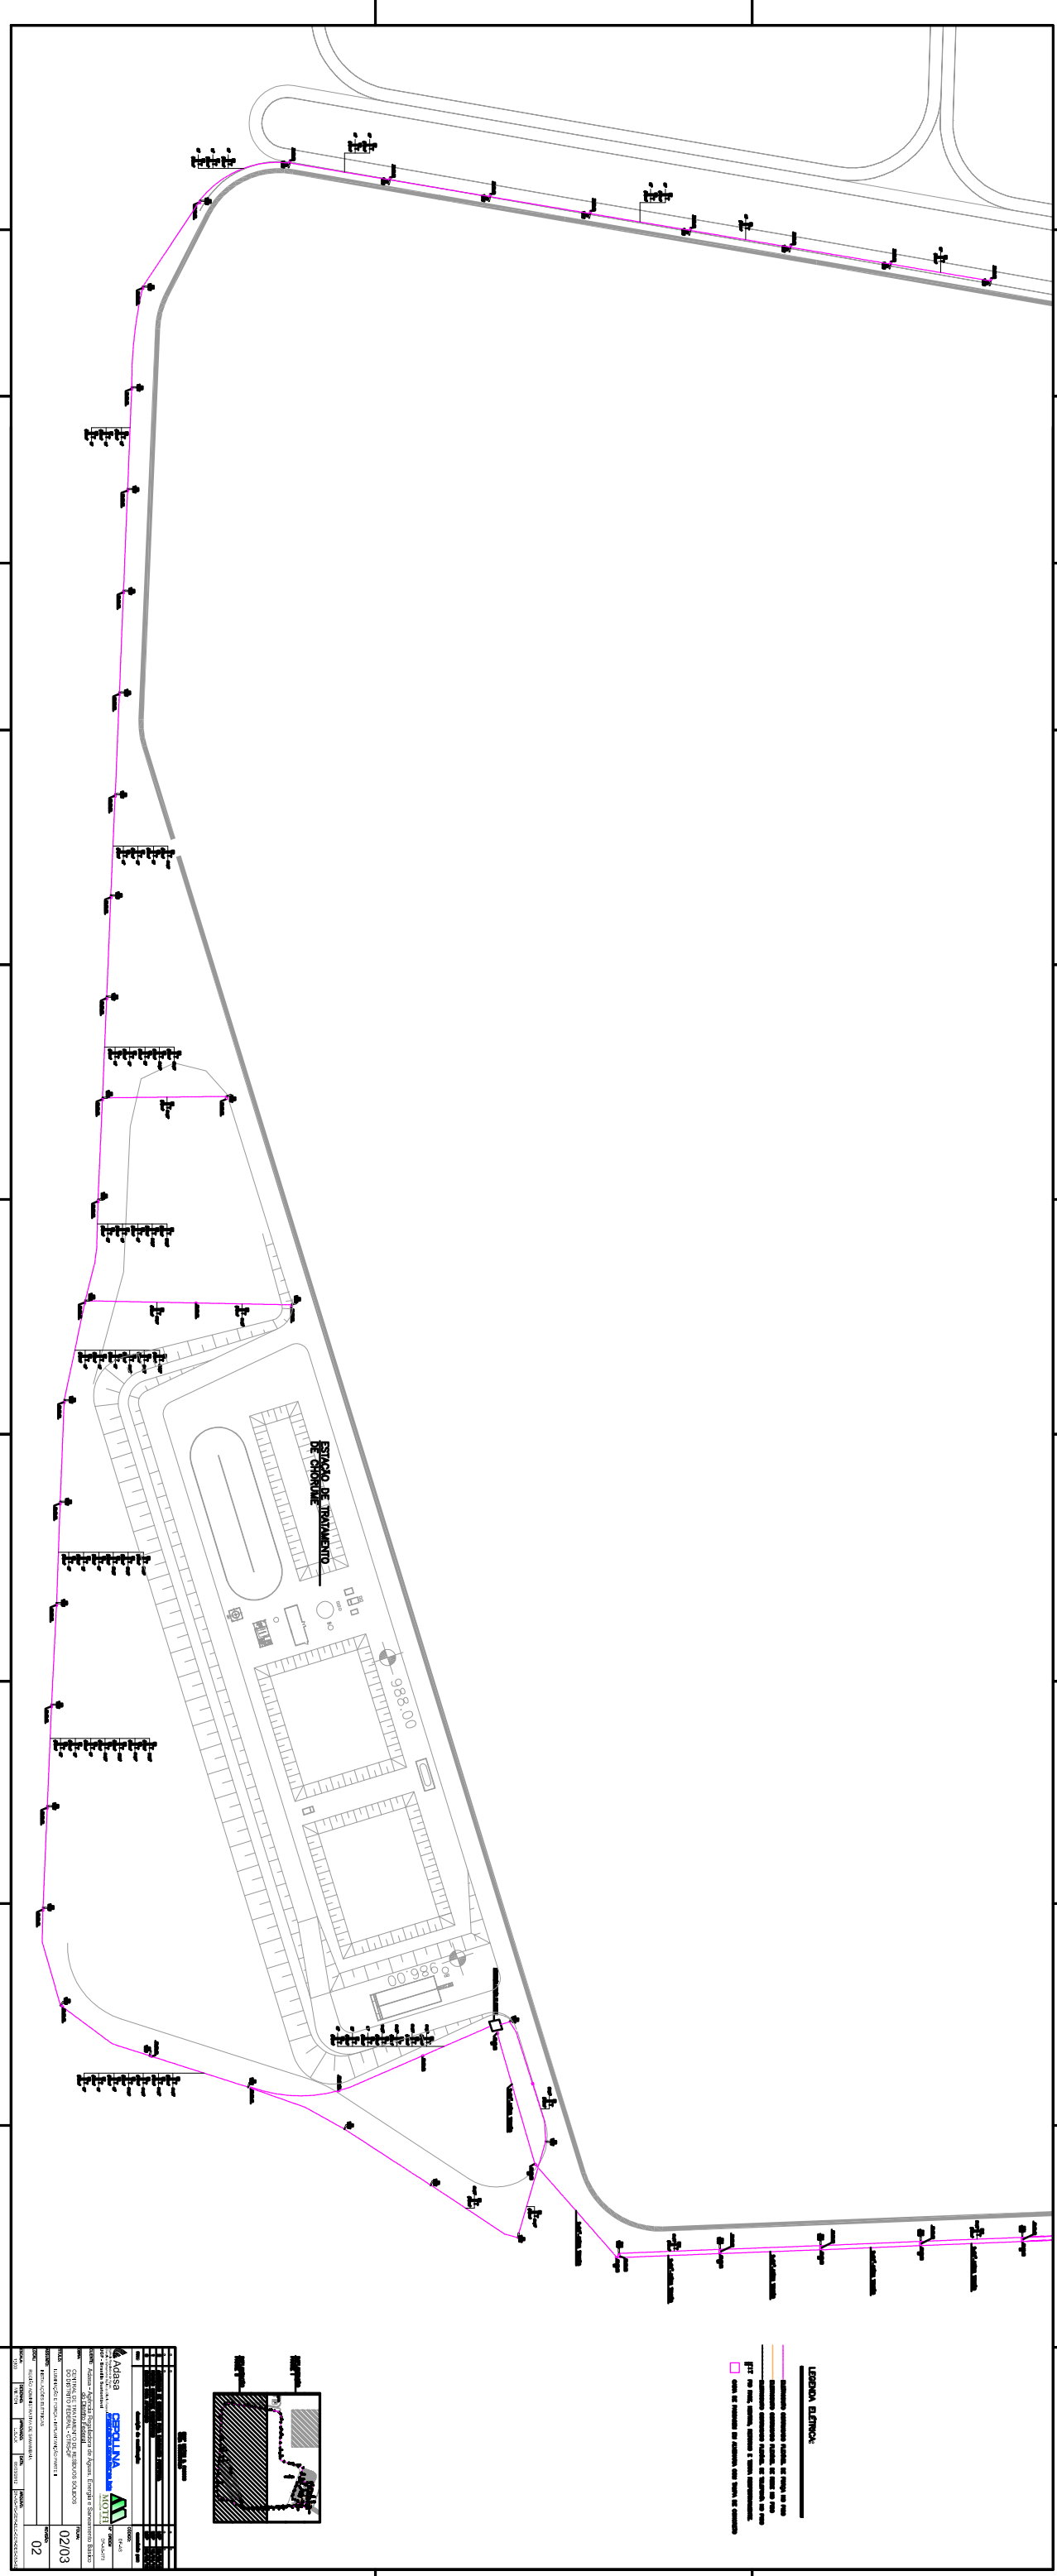

CABINE PRIMÁRIA AO TEMPO

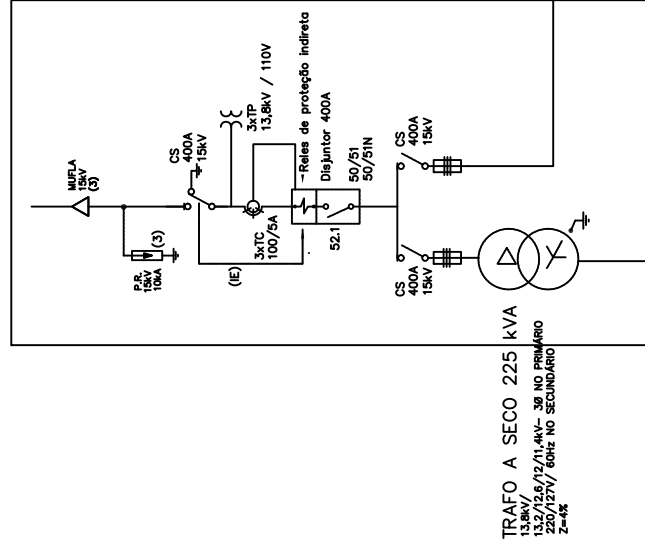

SUBESTAÇÃO ESTAÇÃO – AO TEMPO

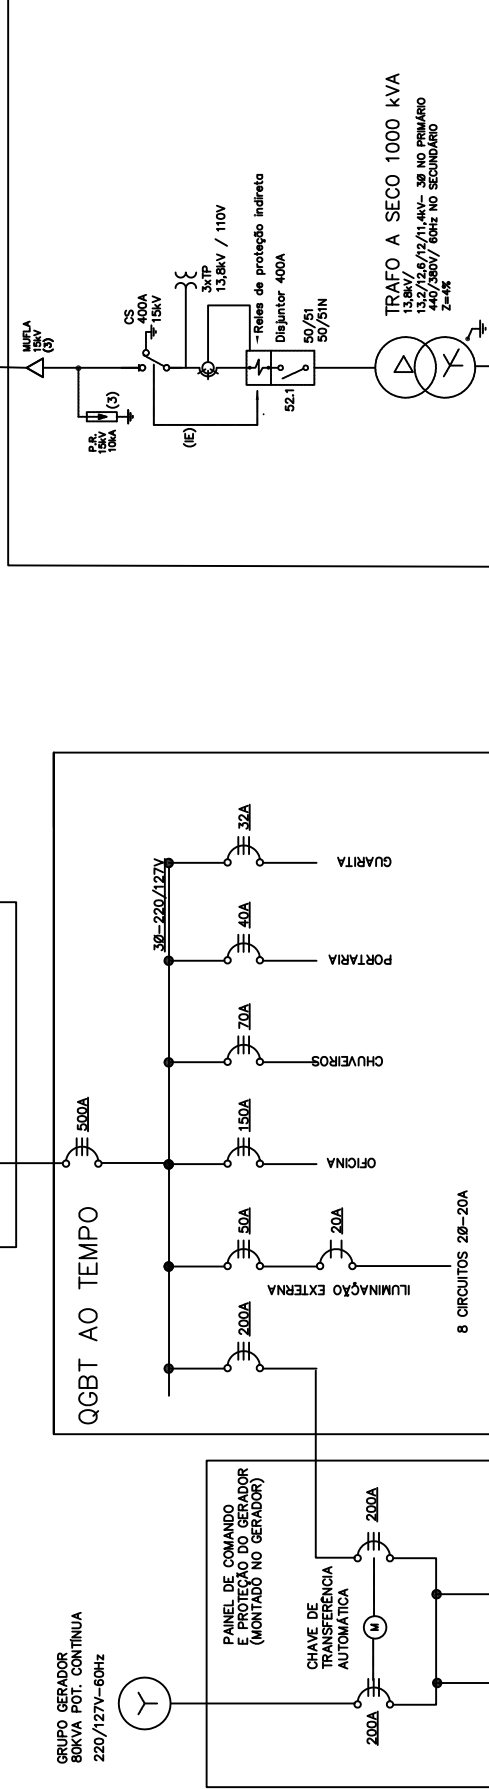

QGBT ESTAÇÃO – AO TEMPO

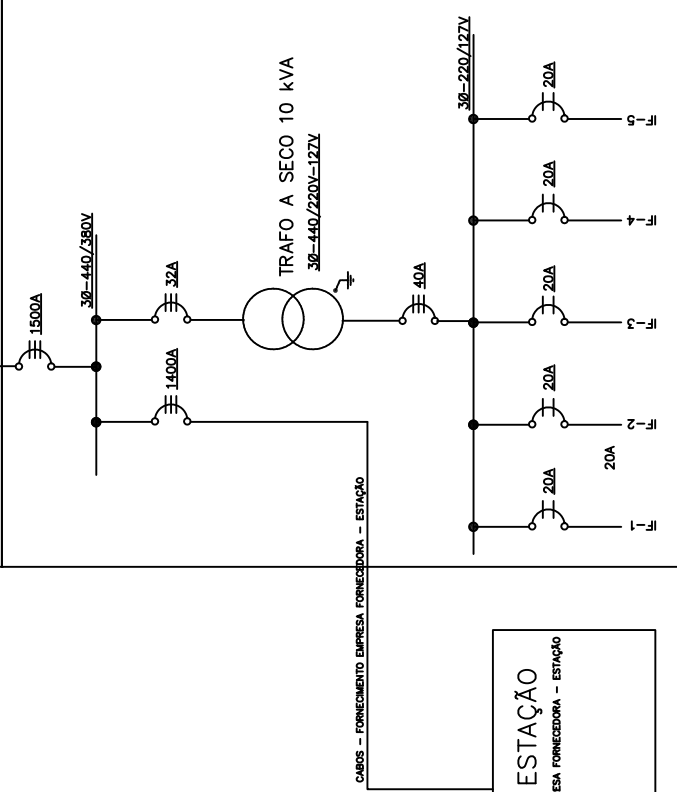
[illegible]

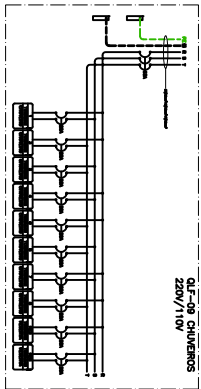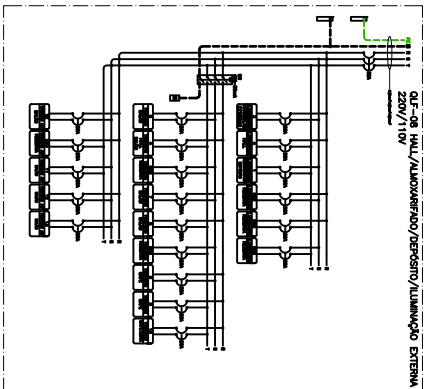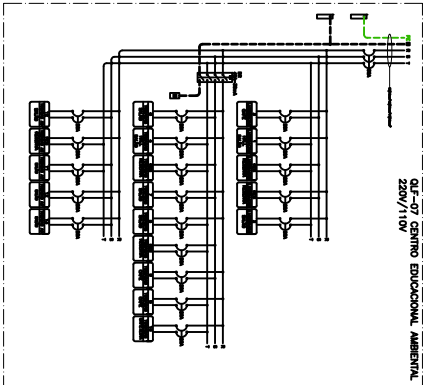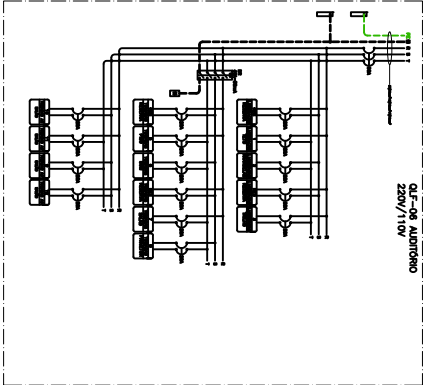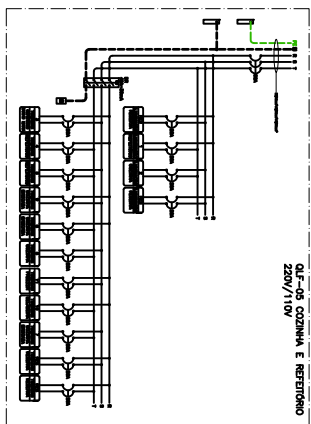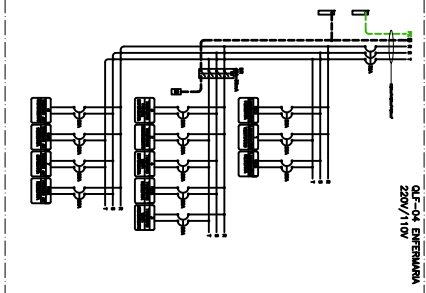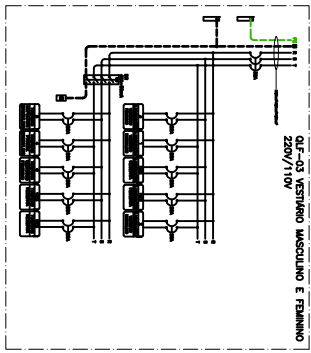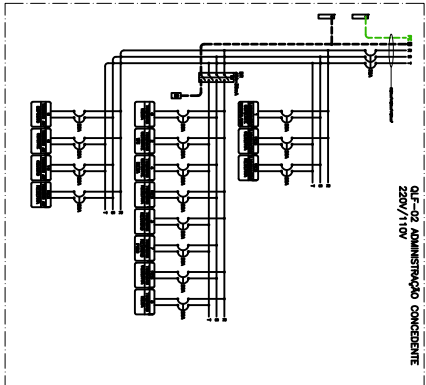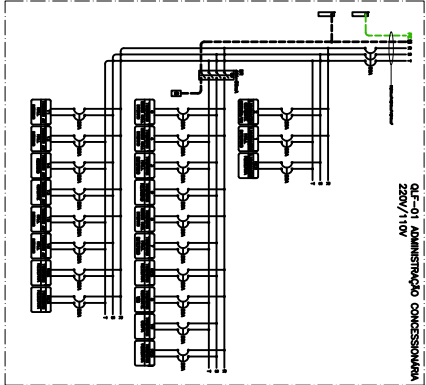

NOTAS:

